



GROUND FLOOR PLAN (GIRLS HOSTEL)
SCALE 1:200

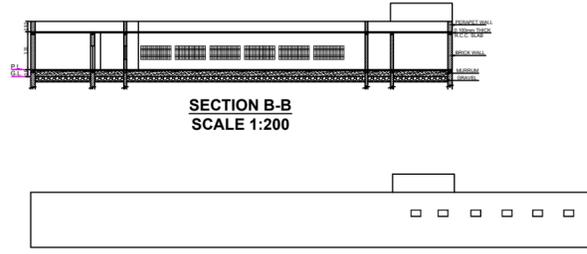

SECTION B-B
SCALE 1:200

ELEVATION
SCALE 1:200

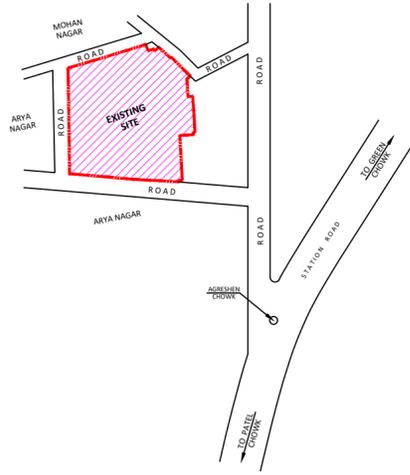


LOCATION PLAN
N. T. S.




ELEVATION
SCALE 1:200




SECTION A-A
SCALE 1:200

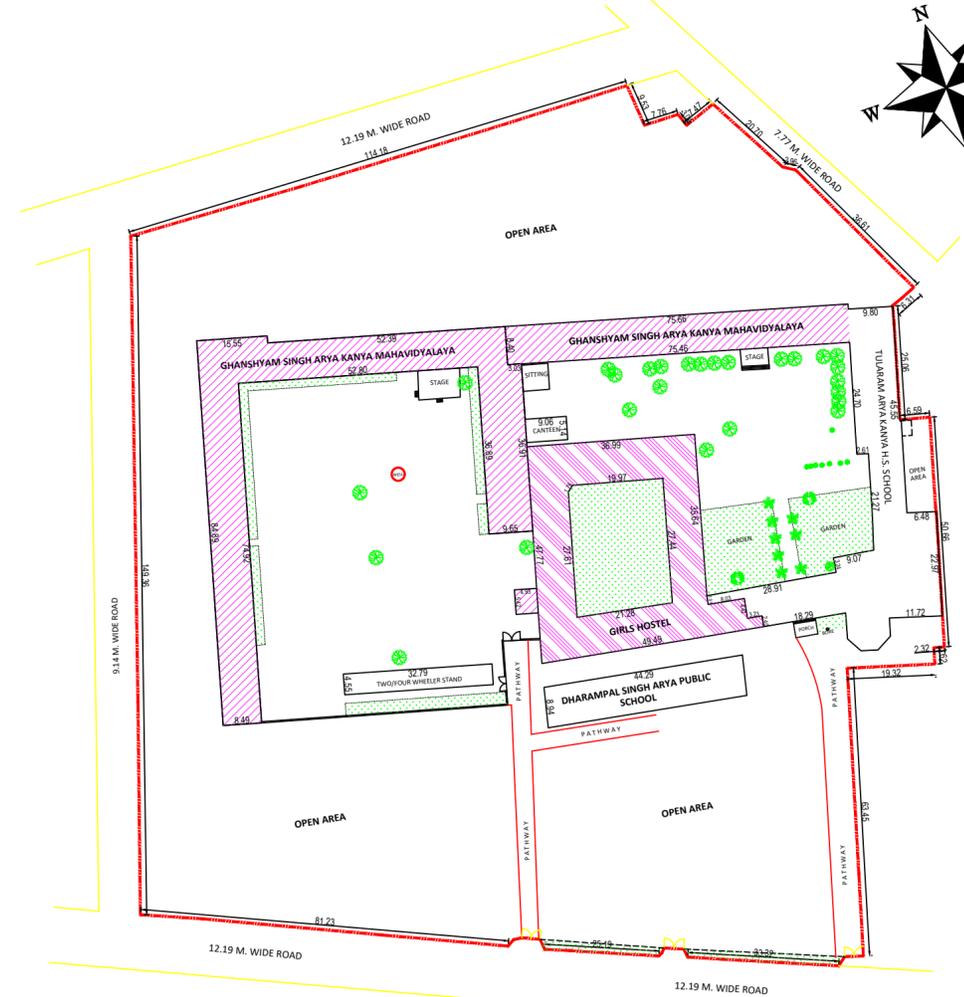

SITE PLAN
SCALE 1:500

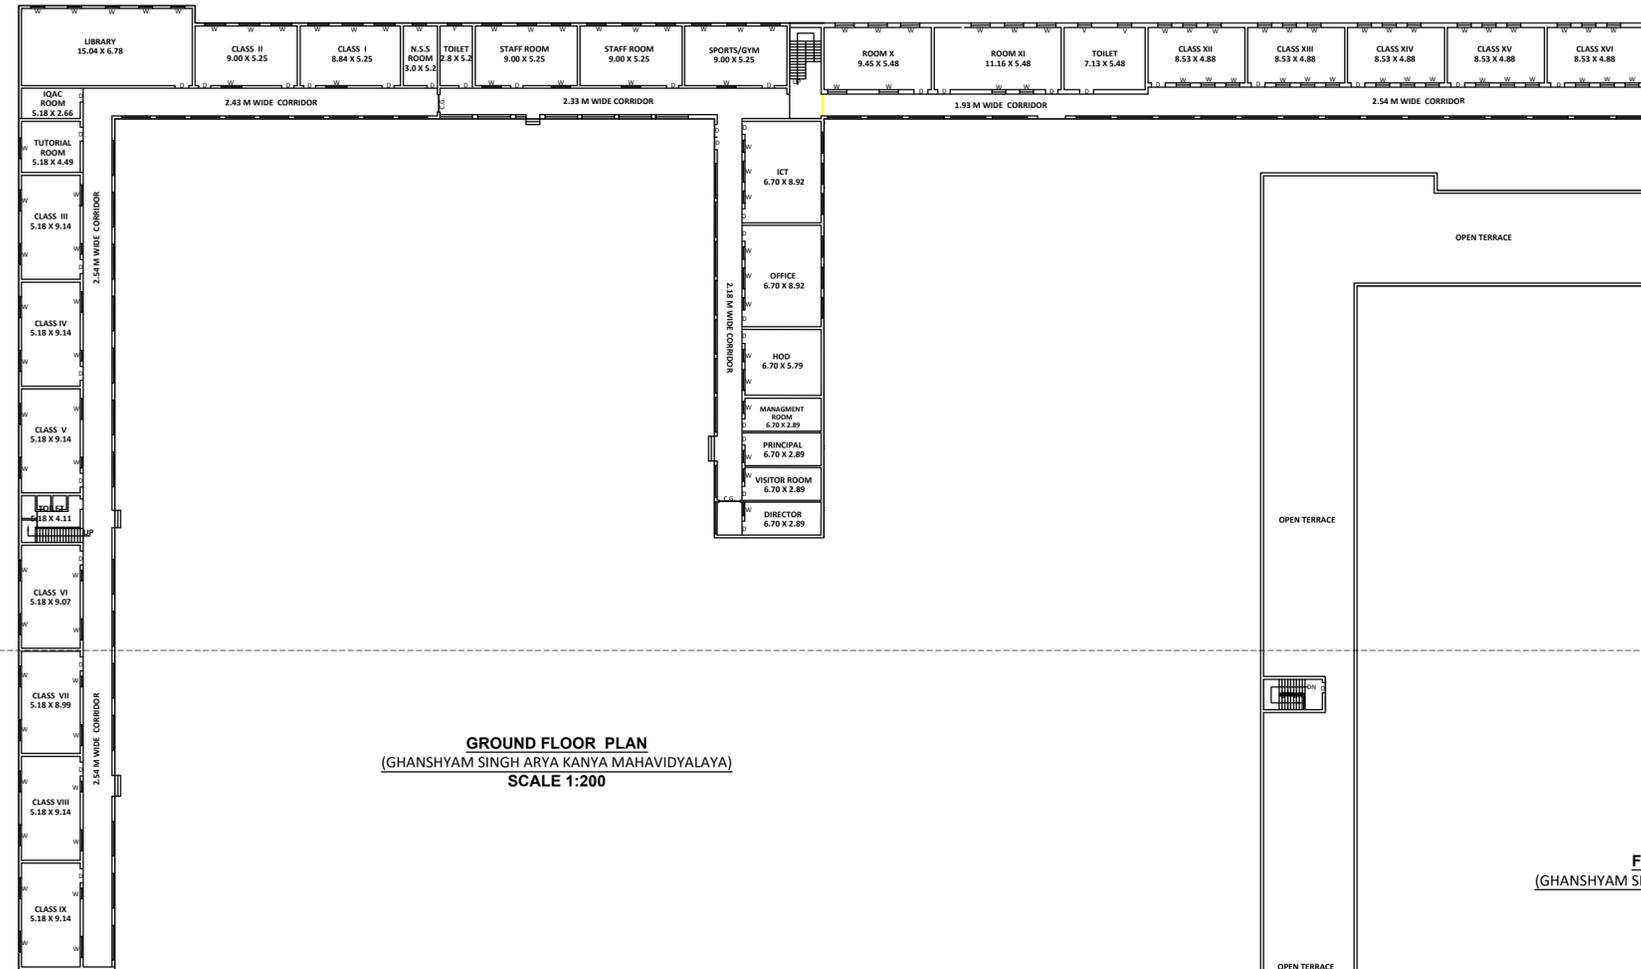

GROUND FLOOR PLAN
(GHANSHYAM SINGH ARYA KANYA MAHAVIDYALAYA)
SCALE 1:200

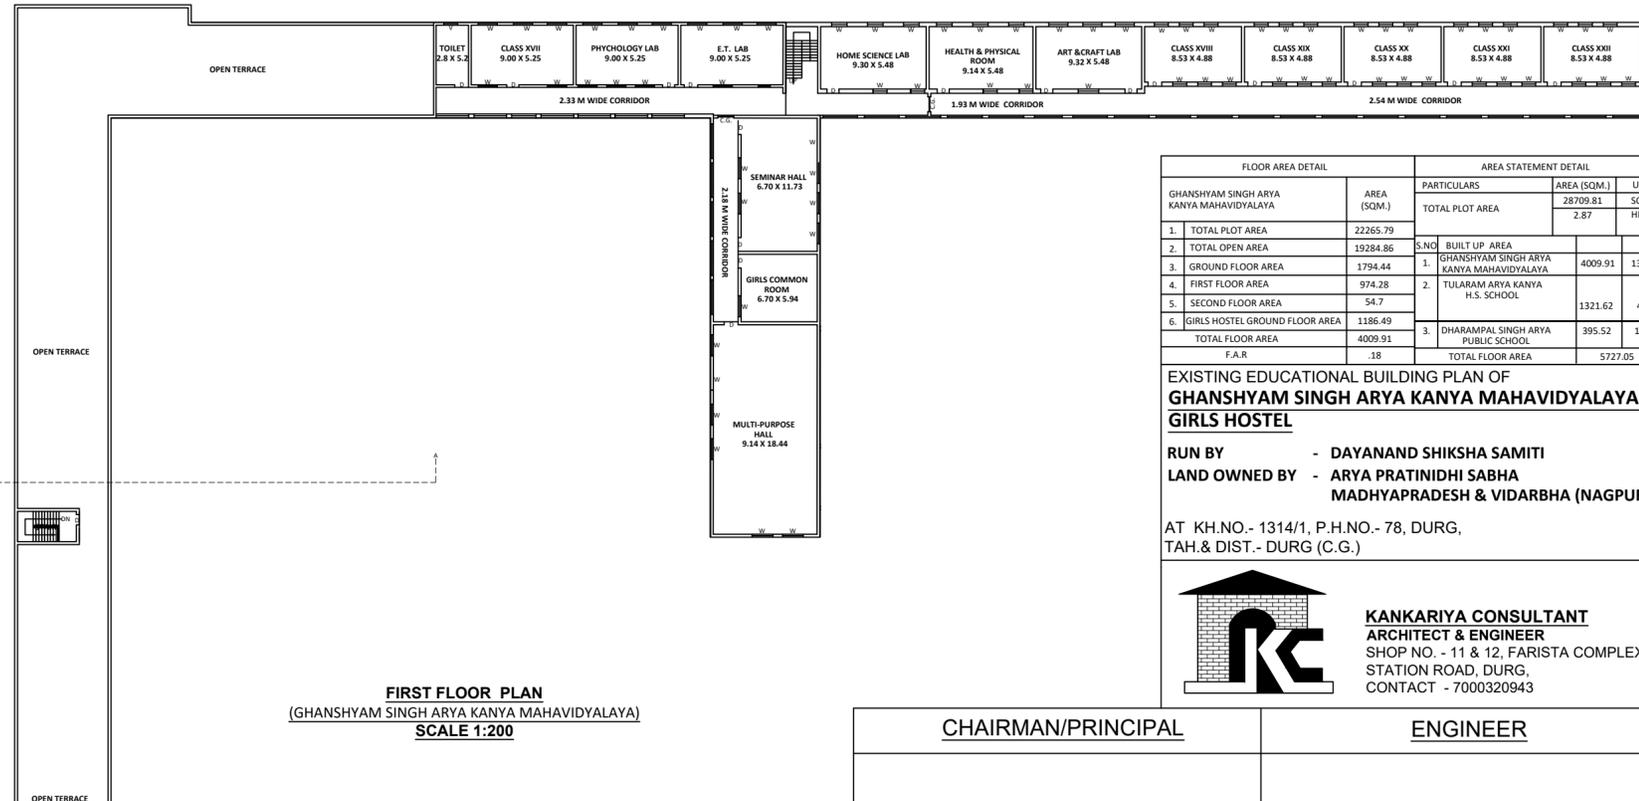

FIRST FLOOR PLAN
(GHANSHYAM SINGH ARYA KANYA MAHAVIDYALAYA)
SCALE 1:200



SECOND FLOOR PLAN
(GHANSHYAM SINGH ARYA KANYA MAHAVIDYALAYA)
SCALE 1:200

FLOOR AREA DETAIL		AREA STATEMENT DETAIL			
	AREA (SQM.)	PARTICULARS	AREA (SQM.)	UNIT	
GHANSHYAM SINGH ARYA KANYA MAHAVIDYALAYA		TOTAL PLOT AREA	28709.81	SQM	
1. TOTAL PLOT AREA	22265.79		2.87	HEC.	
2. TOTAL OPEN AREA	19284.86	S.NO.	BUILT UP AREA	%	
3. GROUND FLOOR AREA	1794.44	1.	GHANSHYAM SINGH ARYA KANYA MAHAVIDYALAYA	4009.91	13.96
4. FIRST FLOOR AREA	974.28	2.	TULARAM ARYA KANYA H.S. SCHOOL	1321.62	4.6
5. SECOND FLOOR AREA	54.7	3.	DHARAMPAL SINGH ARYA PUBLIC SCHOOL	395.52	1.38
6. GIRLS HOSTEL GROUND FLOOR AREA	1186.49				
TOTAL FLOOR AREA	4009.91		TOTAL FLOOR AREA	5727.05	
F.A.R.	.18				

EXISTING EDUCATIONAL BUILDING PLAN OF
GHANSHYAM SINGH ARYA KANYA MAHAVIDYALAYA & GIRLS HOSTEL

RUN BY - DAYANAND SHIKSHA SAMITI
LAND OWNED BY - ARYA PRATINIDHI SABHA
MADHYAPRADESH & VIDARBHA (NAGPUR)

AT KH.NO.- 1314/1, P.H.NO.- 78, DURG,
TAH.& DIST.- DURG (C.G.)



KANKARIYA CONSULTANT
ARCHITECT & ENGINEER
SHOP NO. - 11 & 12, FARISTA COMPLEX,
STATION ROAD, DURG,
CONTACT - 7000320943

CHAIRMAN/PRINCIPAL	ENGINEER